

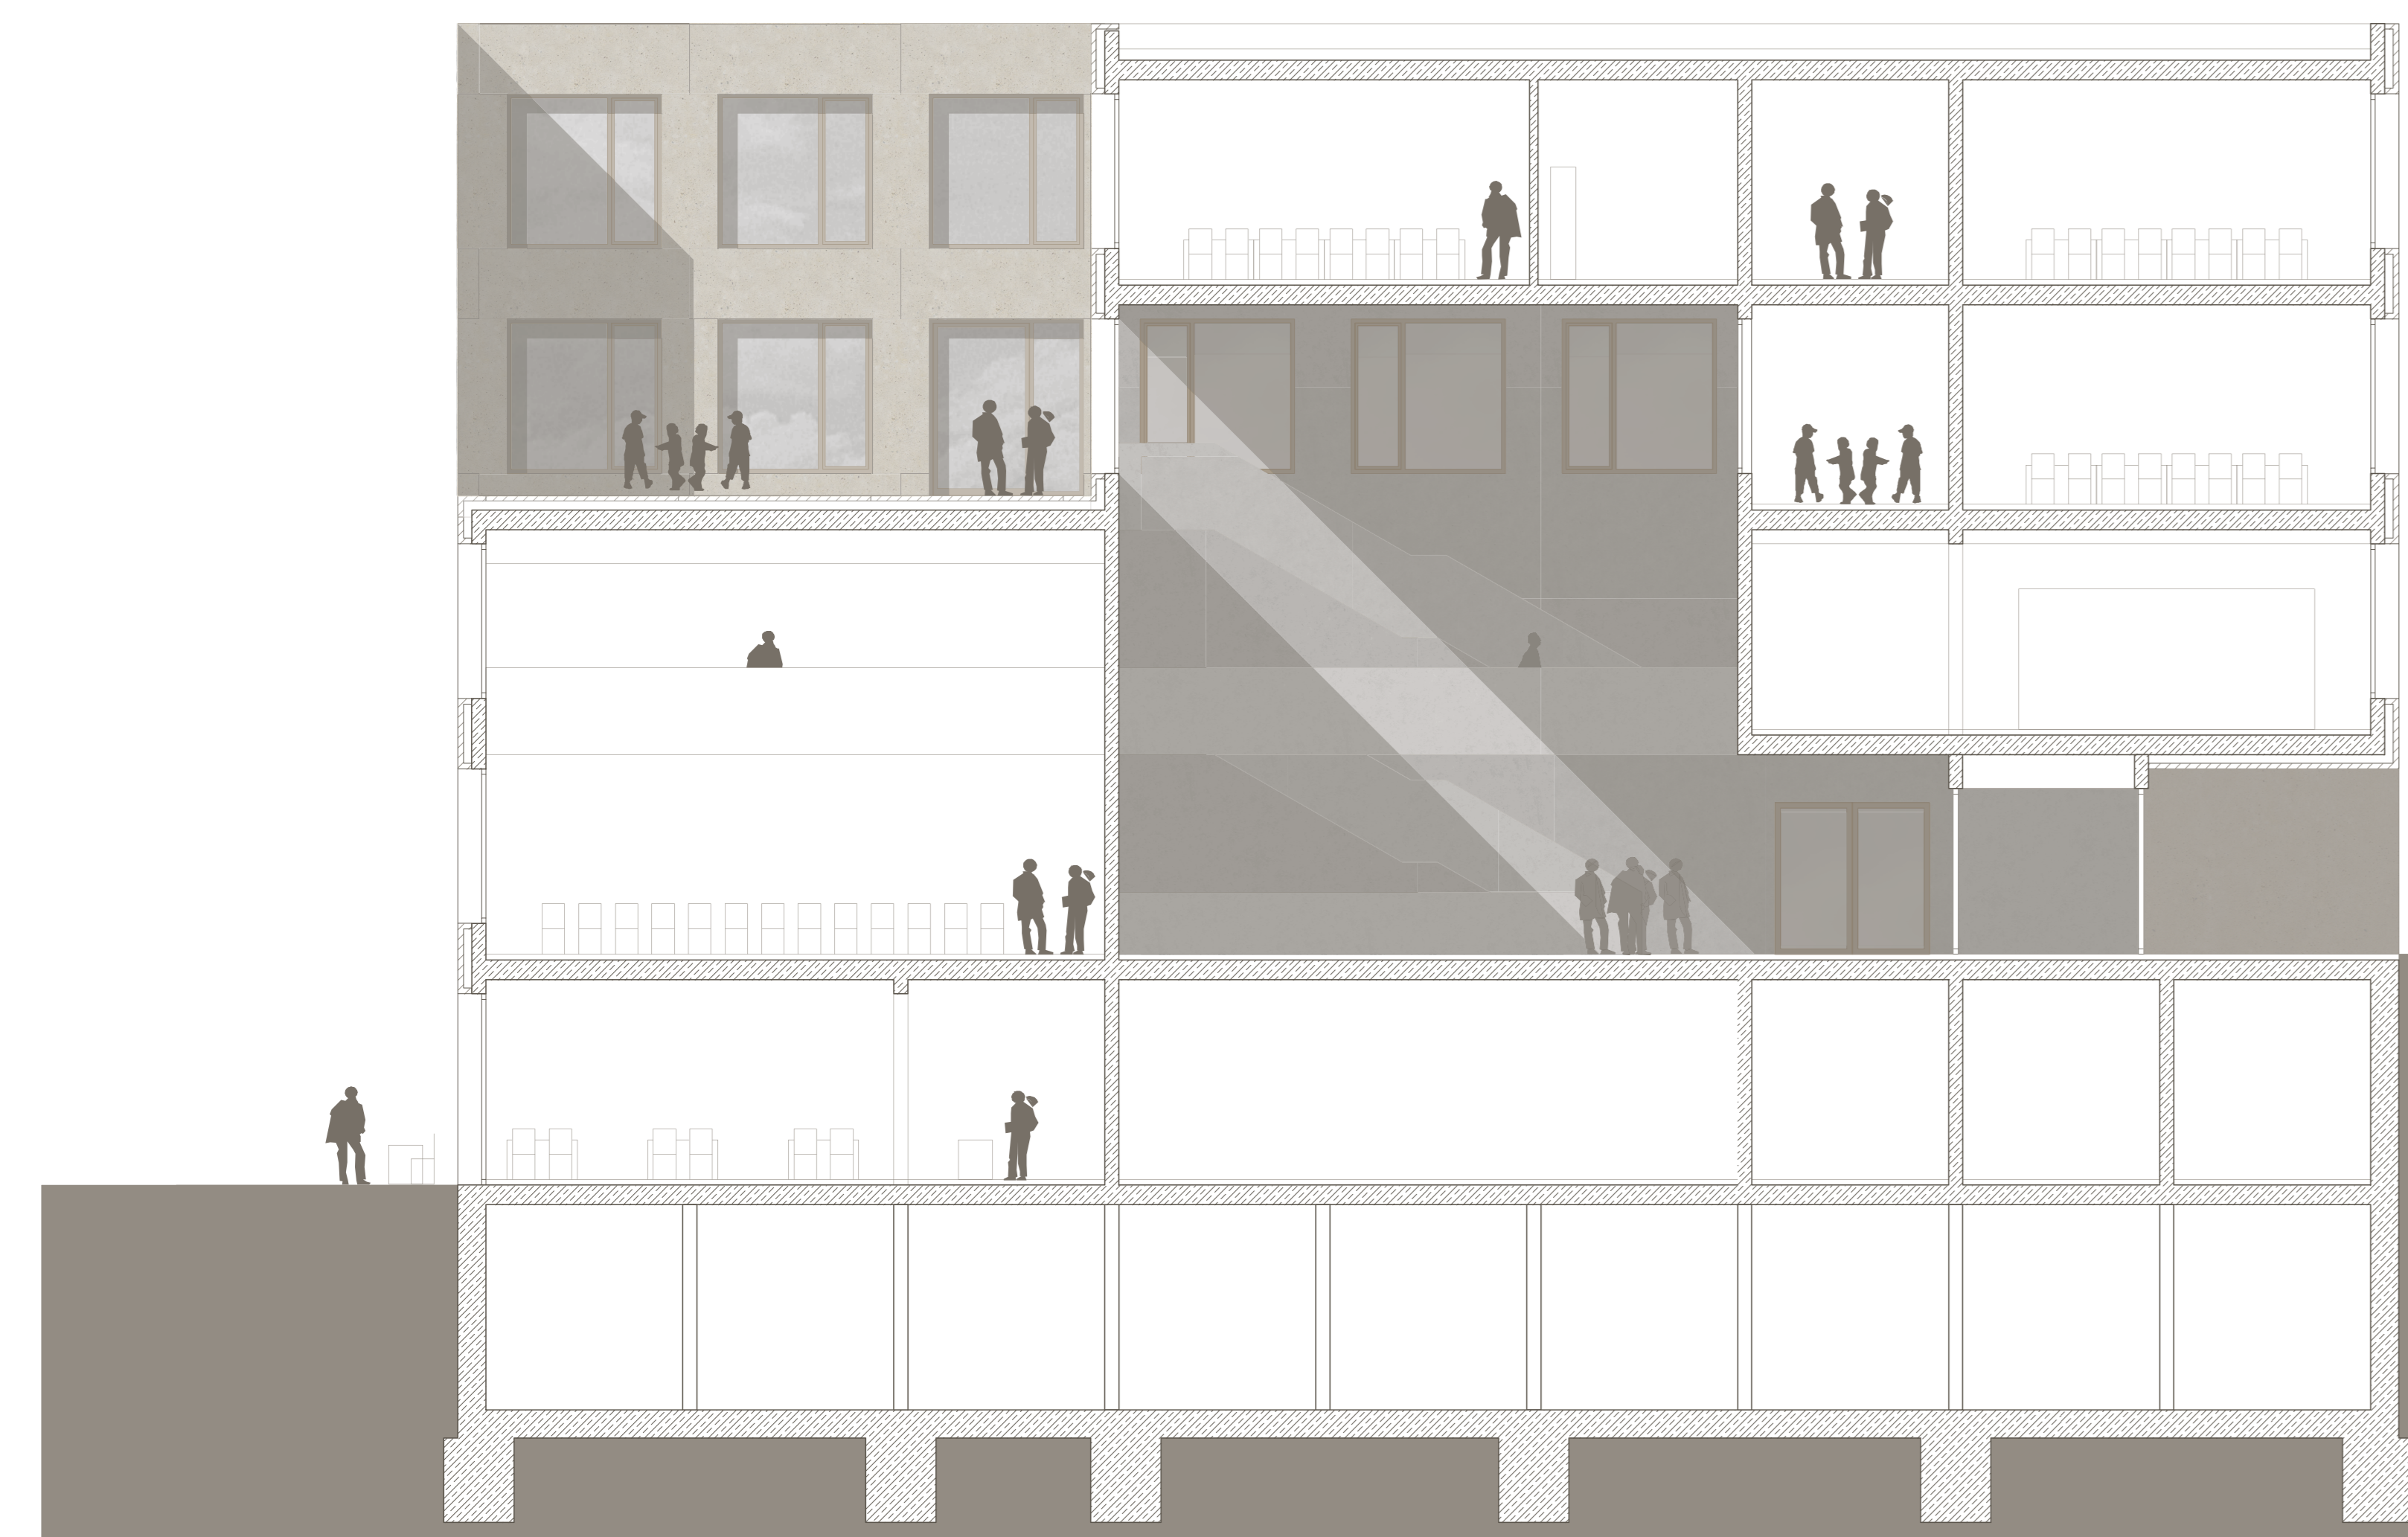


Grundriss UG M 1:100

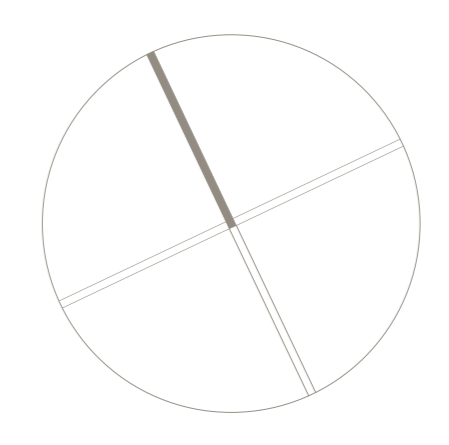

Schnitt C - C M 1:100

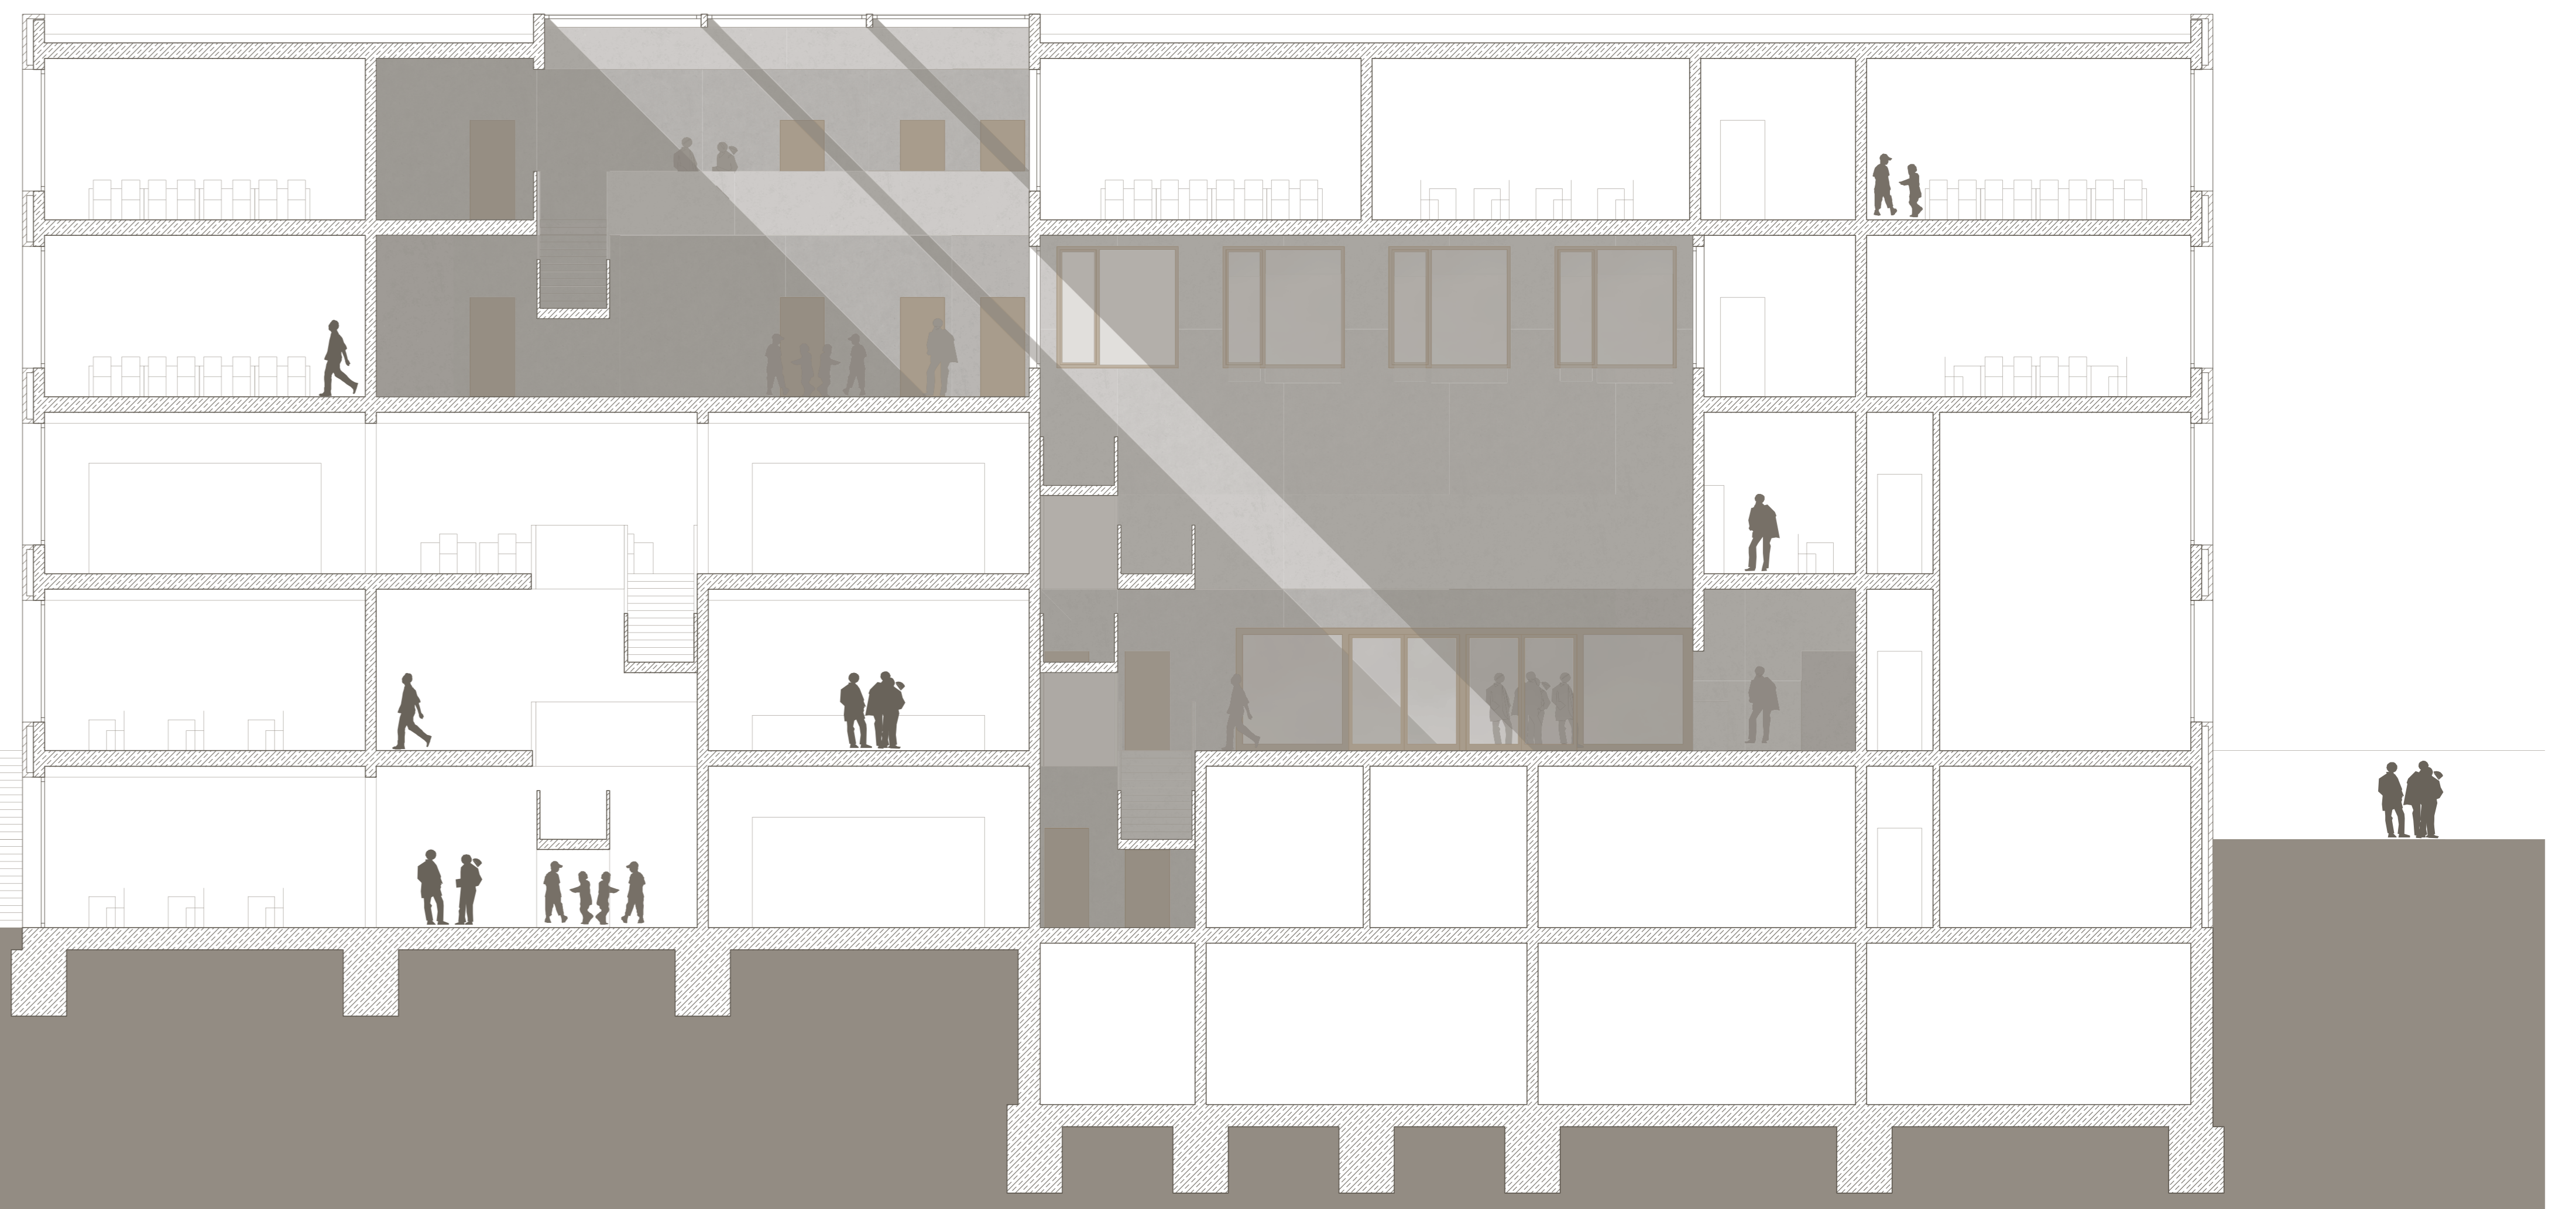

Schnitt A - A M 1:100