



Grundriss OG 1 M 1:100

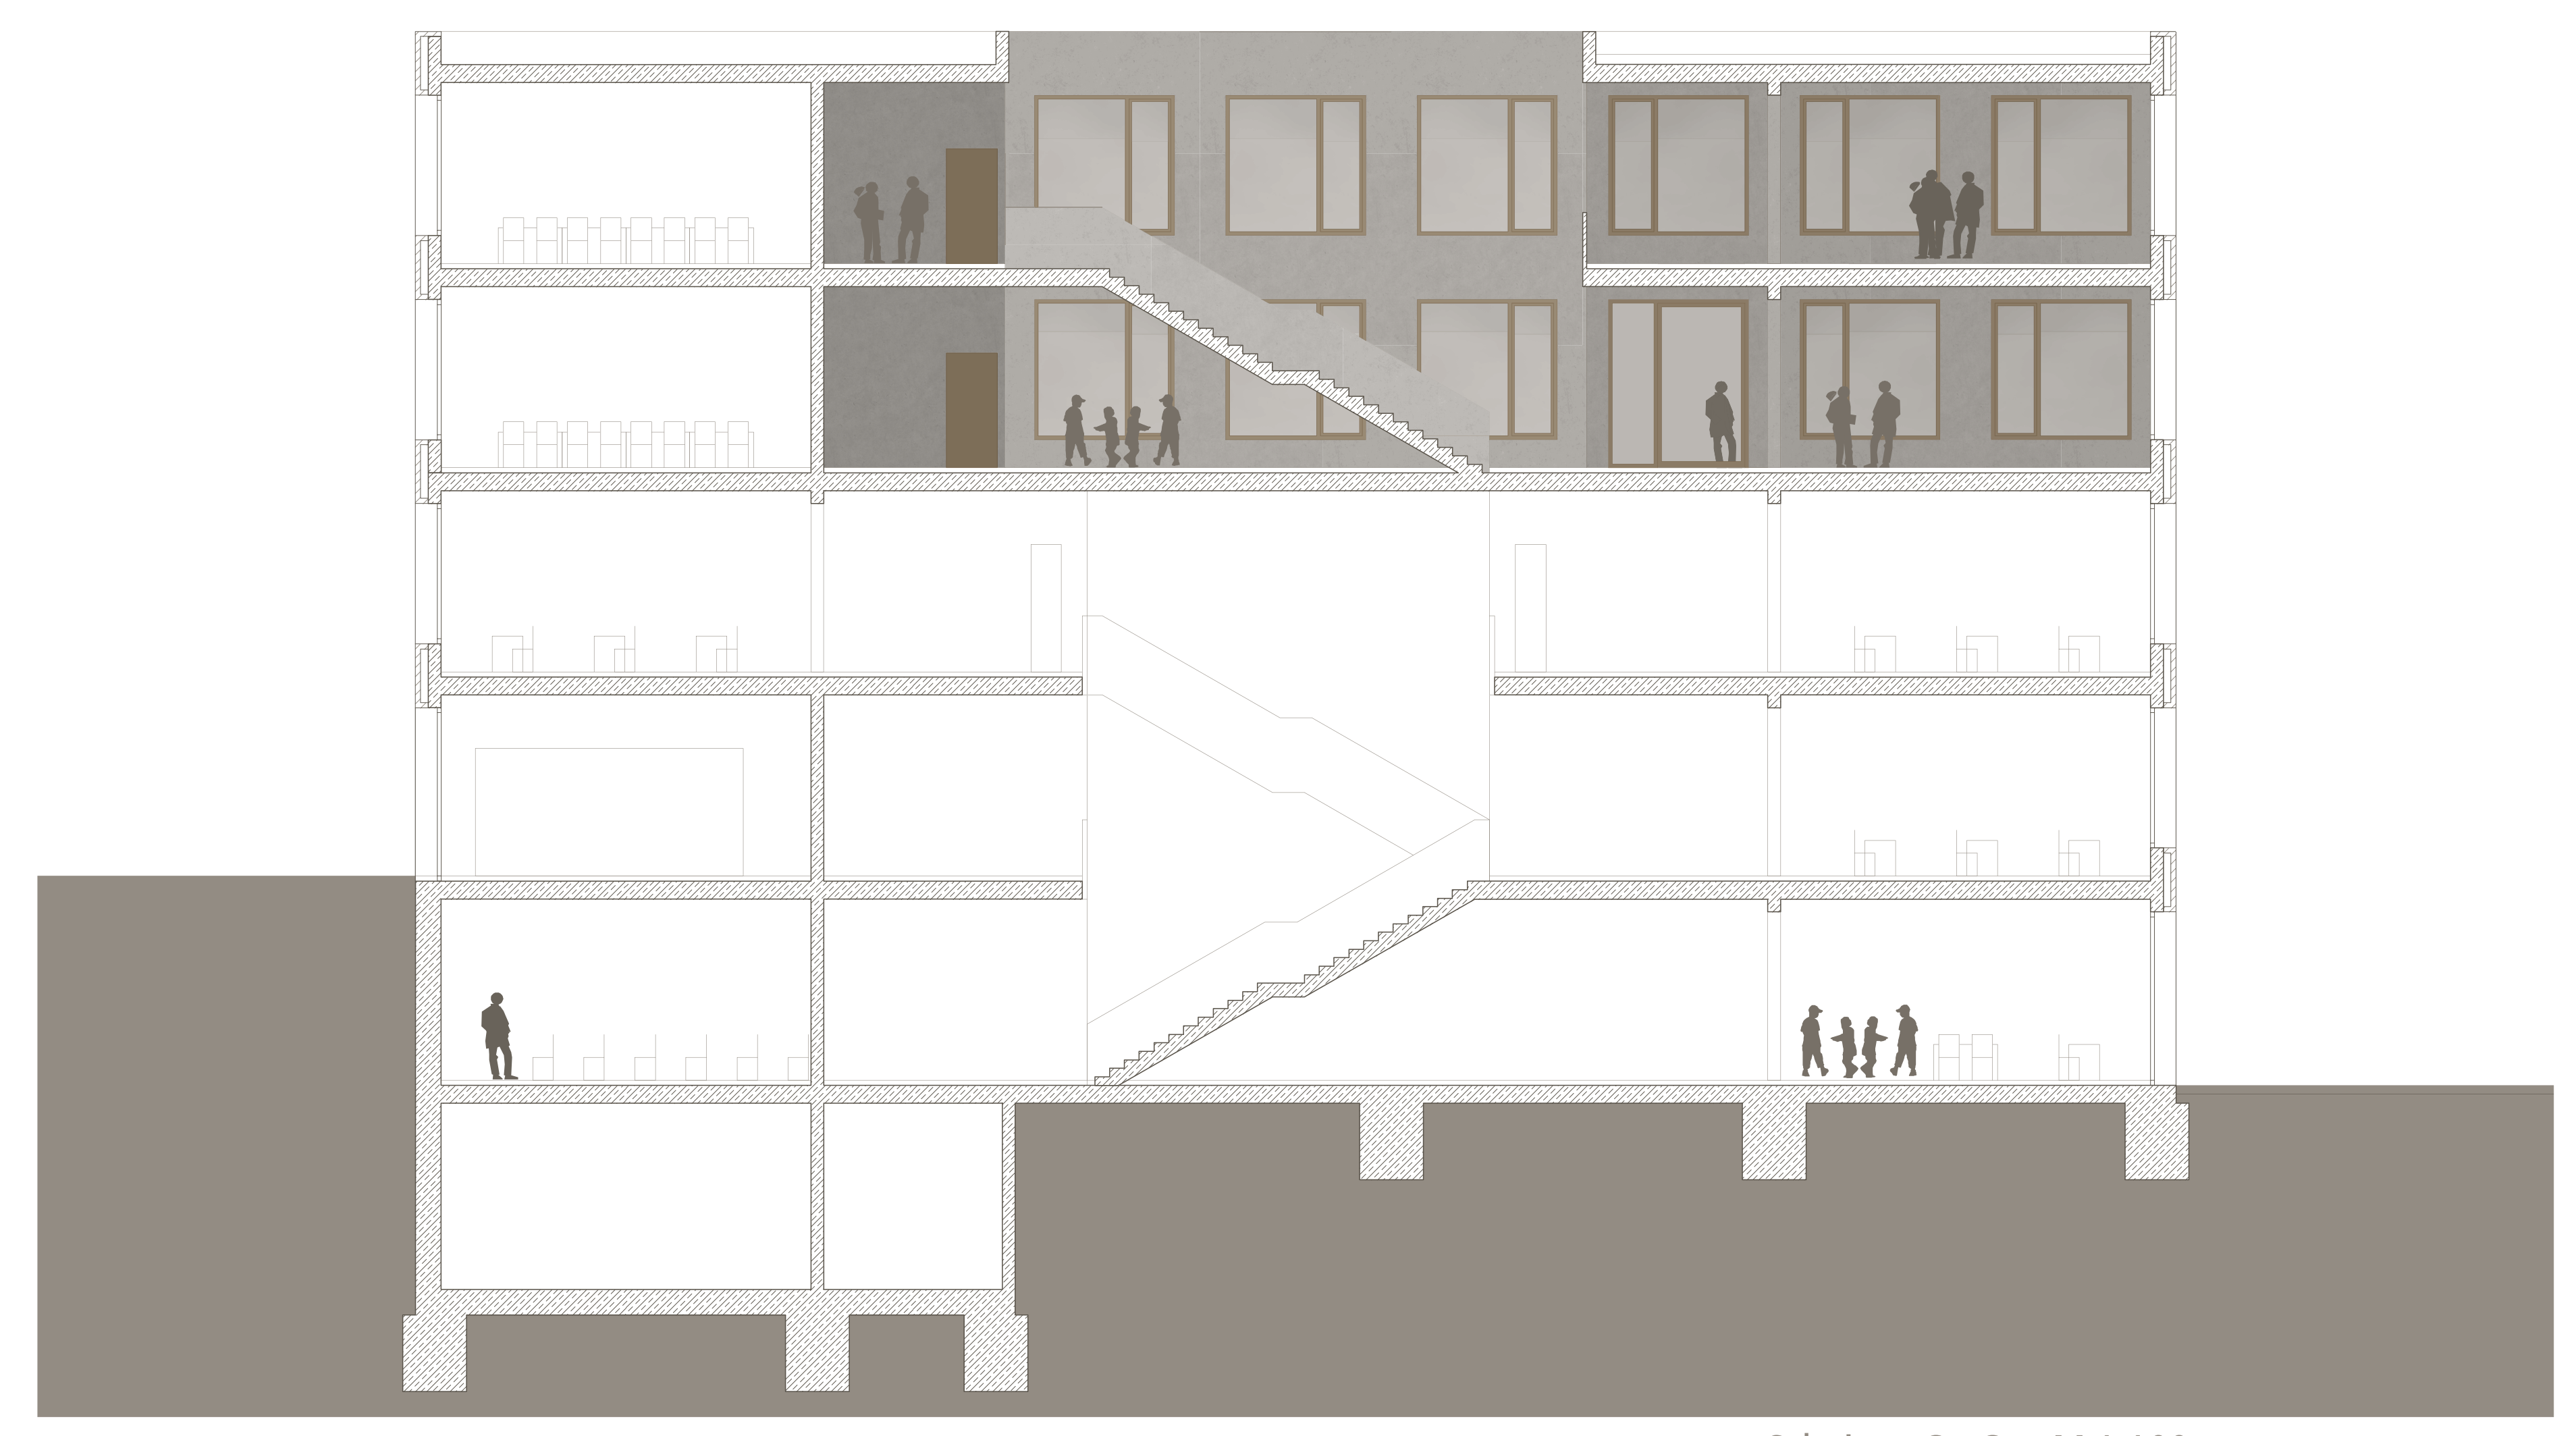

Schnitt C - C M 1:100

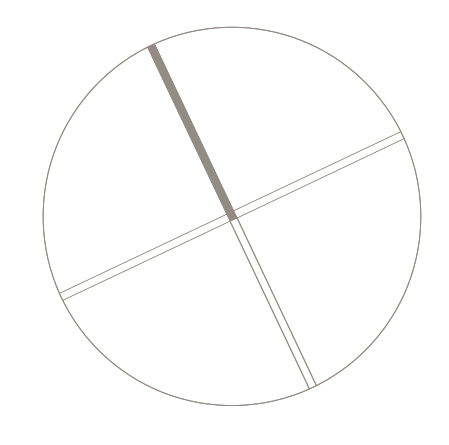